


CONFIDENTIAL

SD.AOV
ACRYLIC PMMA
300MM PVC/STEEL UPSTAND

INDEX	ITEM NO.	ED	AMENDMENT	DATE	SIGN

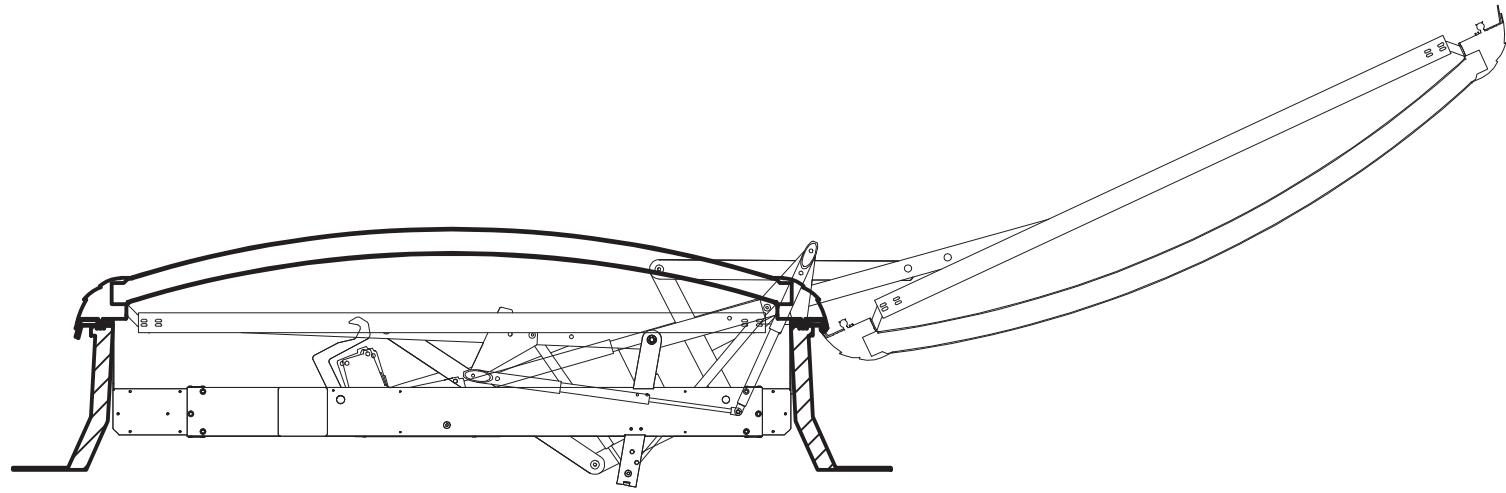

THE INTERFACE OF THIS ACCESS HATCH WITH THE ROOFING STRUCTURE, WEATHERING AND WITH ANY OTHER RELATED INTERFACE SUCH AS LADDERS, STAIRWAYS ETC IS OUTSIDE THE RESPONSIBILITY OF ADDLITE. IF IN DOUBT PLEASE SEEK CLARIFICATIONS

Copyright is claimed in this drawing and no copy may be made without prior written permission	The article shown is also the subject of	©
	patent rights	
	registered design right	
	unregistered rights	
	The drawing is a design document	
patent pending		

THIS IS A ELECTRICALLY OPERATED SMOKE VENT.
Please ensure correct operatin method is chosen.

ITEM NO	NO OFF	DRG NO.	ITEM MASS	DENOMINATION	MATERIAL	REMARKS
Existing law protects SURRESPAN'S right of possession to this drawing. The design or the drawing must not, without permission of the company, be published, copied, reproduced, manufactured or exploited in any other unauthorized way.						
ADDLITE				CONTRACT NO.	DRAWING NO.	REV No
				SD/AOV		

DRAWING MADE BY CAD
MANUAL CHANGES PROHIBITED