


Note:

Galvanised flashing plate infilled with insulation

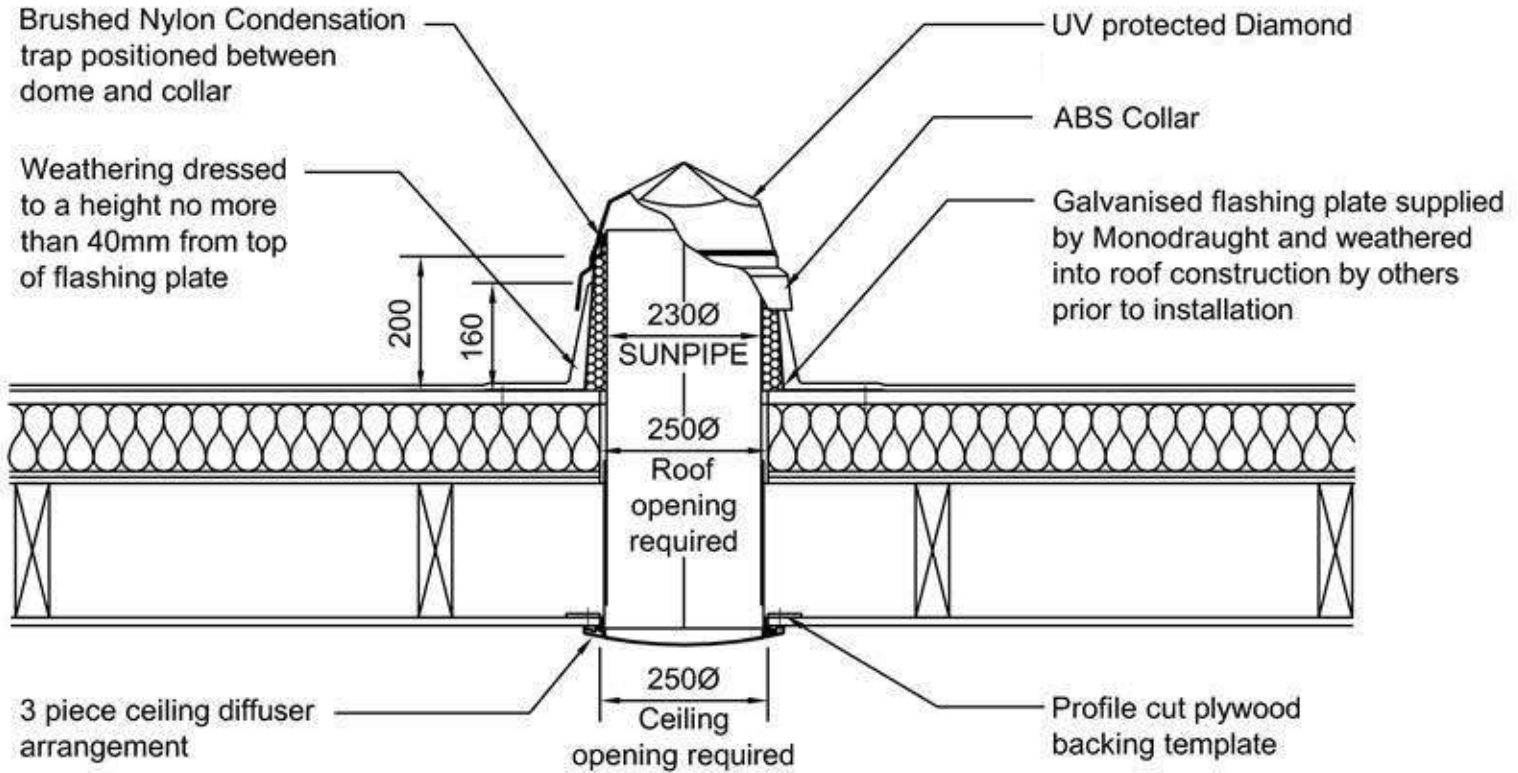

Note:

Roof & ceiling openings are to be concentric